


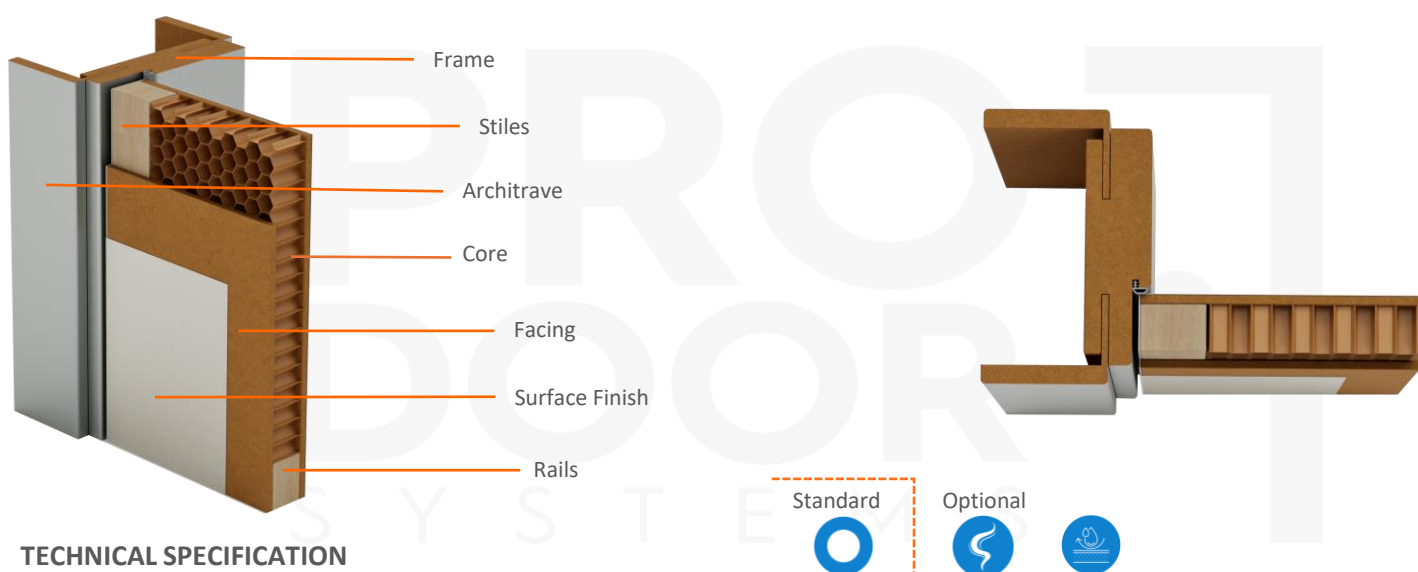

TECHNICAL SPECIFICATION

LEAF TYPE	Leaf Thickness	42-60mm
	Surface Finish	Coated (Lacquered)
	Edge	Standard: 0.8mm PVC + Coated Optional: Direct Painting Application
	Facing	Standard: 6mm MDF Optional: 4-8-10-12mm MDF, Plywood or Green MDF for Water Resistance
	Core Type	Standard: Honeycomb Kraft Core Optional: Tubular Chipboard Core
	Rails & Stiles	Standard: Softwood 42mm Optional: Rails can be 2 layer and Stiles can be hardwood
	Lipping	Optional
	Groove	Optional
	Molding	Optional
	Rebate on Leaf	Optional

FRAME TYPE	Frame Material	Standard: MDF Optional: Hardwood
	Material Thickness	Standard: 36mm Optional: 42mm
	Architrave	Standard: 8x80mm MDF Optional: 12x80mm / 18x80mm / 18x100mm
	Surface Finish	Coated (Lacquered)
	Rebate On Frame	Optional

DIMENSIONS	Standard Wall Width	Single: 800 / 900 / 1000mm Double: 1400 / 1600 / 1800mm
	Standard Wall Height	2100 / 2200mm
	Standard Wall Thickness	110 150 170 210mm
	Max Wall Width	Single: 1300mm Double: 2600mm
	Max Wall Height	Single: 3000mm Double: 3000mm
	Max Wall Thickness	240mm Over 240mm two pcs. frame to be applied
	Doorset Option	Single & Double

OTHER FEATURES	Hardwares	Optional
	For Glazing	Optional
	For Louver	Optional
	Gasketing	Standard: PVC Optional: EPDM
	Acoustical	Optional
	Fire Rating	N/A
	Certification	ISO 9001 - ISO 14001
	Transom Panel	Overpanel & Side Panel Optional