


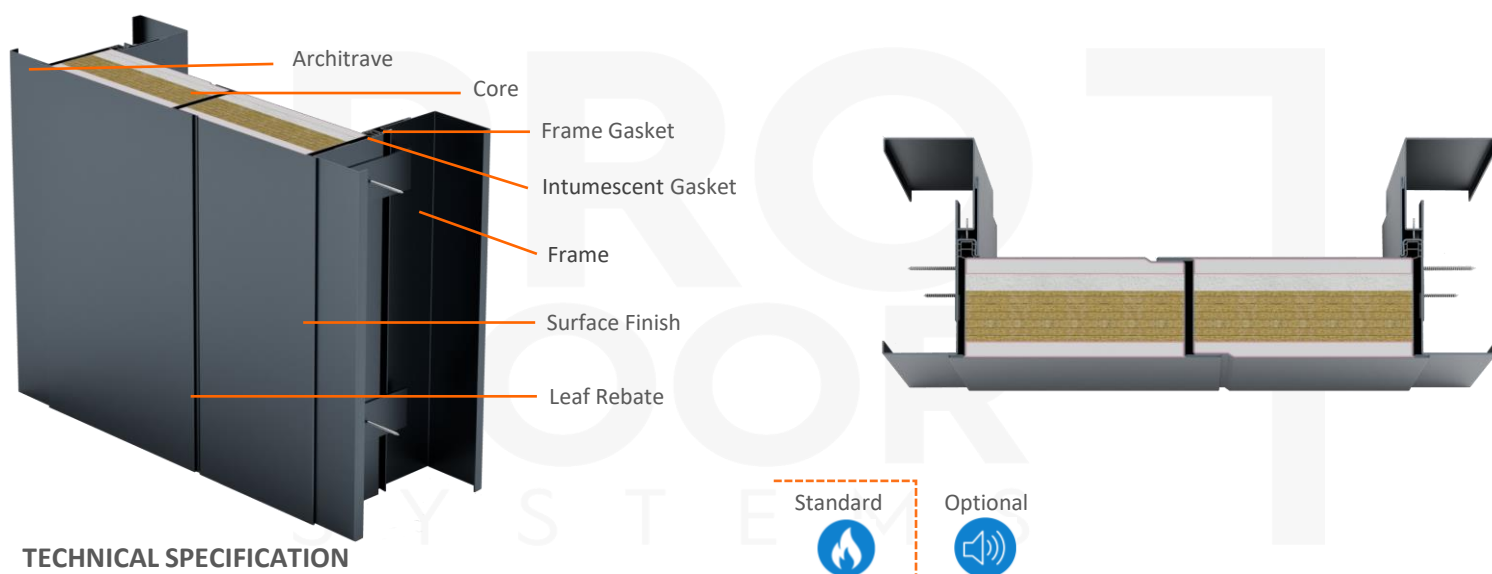

TECHNICAL SPECIFICATION

LEAF TYPE	Leaf Thickness	80mm
	Leaf Surface Material	Galvanize
	Surface Finish	Powder Coated
	Leaf Sheet Thickness	Standard: 1,0mm, Optional: 1,2mm
	Core Type	12,5mm Fire Gypsum, 150 kg/m ³ x 40mm Rockwool, 128 kg/m ³ x 13mm Ceramic Wool, 12,5mm Fire Gypsum
	Reinforcement	Standard: Hinge Reinforcement, Optional: Stiffener
	Rebate on Leaf	Yes / 3mm

FRAME TYPE	Frame Type	Standard: Corner Frame, Optional: Full Frame & Block Frame
	Frame Material	Galvanize
	Material Thickness	Standard: 1,6mm, Optional: 1,8mm
	Architrave	60mm - 72mm
	Surface Finish	Powder Coated
	Rebate On Frame	N/A

DIMENSIONS	Standard Wall Width	1800mm
	Standard Wall Height	2200mm
	Standard Wall Thickness	200mm
	Min - Max Wall Width	900 - 2100mm
	Min - Max Wall Height	1620 - 2484mm
	Min - Max Wall Thickness	100 - 390mm

OTHER FEATURES	Hardwares	Optional
	Glazing	Optional
	Louver	Optional by 3rd Party Report
	Gasketing	Frame Gasket & Intumescent Gasket
	Acoustical	Optional 35dB, 42dB
	Fire Rating	EI90 / EI60
	Smoke Proof	Optional
	Certification	EEA-23-014
	Transom Panel	N/A