


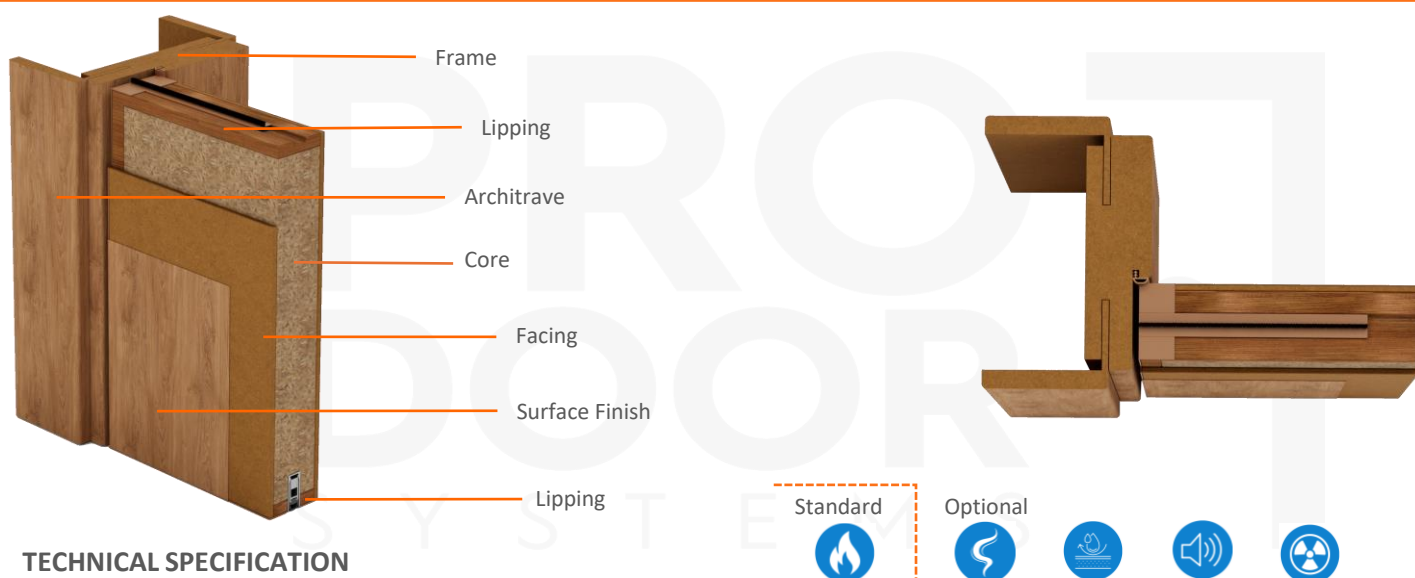

TECHNICAL SPECIFICATION

LEAF TYPE	Leaf Thickness	54mm
	Surface Finish	HPL (Hight Pressure Laminate)
	Edge	0.8mm PVC
	Facing	Standard: 4mm MDF Optional: Direct uplication without facing
	Core Type	Solid Fire Core 44mm
	Rails & Stiles	N/A
	Lipping	10mm Hardwood Lipping
	Groove	N/A
	Molding	N/A
	Rebate on Leaf	Optional

FRAME TYPE	Frame Material	Standard: MDF Optional: Hardwood
	Material Thickness	Standard: 42mm MDF Optional: 40mm Hardwood
	Architrave	Standard: 8x80mm MDF Optional: 12x80mm / 18x80mm / 18x100mm
	Surface Finish	CPL Laminated
	Rebate On Frame	Optional

DIMENSIONS	Standard Wall Width	Single: 800 / 900 / 1000mm Double: 1400 / 1600 / 1800mm
	Standard Wall Height	2100 / 2200mm
	Standard Wall Thickness	110 150 170 210mm
	Max Wall Width	Single: 1300mm Double: 2300mm
	Max Wall Height	Single: 3100mm Double: 2800mm
	Max Wall Thickness	240mm
	Doorset Option	Single & Double

OTHER FEATURES	Hardwares	Optional
	For Glazing	Optional
	For Louver	N/A
	Gasketing	10x4mm Intumescent Seal
	Acoustical	Optional
	Fire Rating	30 min.
	Certification	EN 1634-1 - BS 476-22 - ISO 9001 - ISO 14001
	Transom Panel	Overpanel max. 1500mm