


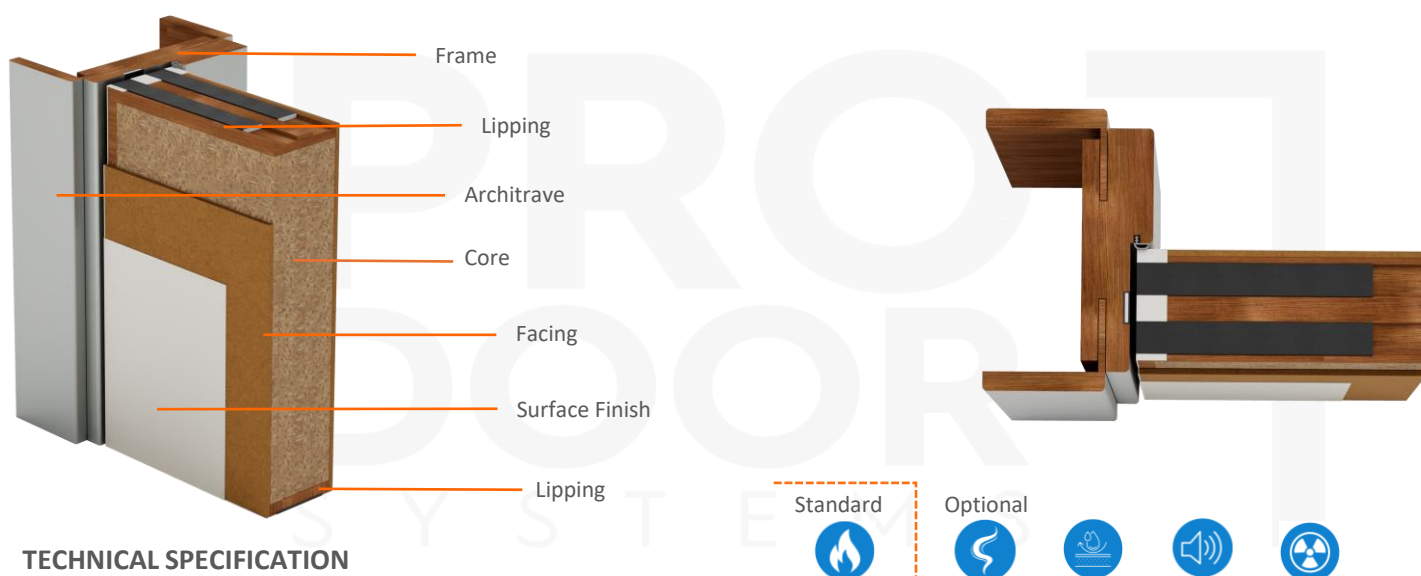

TECHNICAL SPECIFICATION

LEAF TYPE	Leaf Thickness	73mm
	Surface Finish	Coated (Lacquered)
	Edge	Standard: 0.8mm PVC + Coated Optional: Direct Painting Application
	Facing	4mm MDF
	Core Type	Solid Fire Core 64mm
	Rails & Stiles	N/A
	Lipping	10mm Hardwood Lipping
	Groove	Optional
	Molding	Optional
	Rebate on Leaf	Optional

FRAME TYPE	Frame Material	Hardwood
	Material Thickness	44mm
	Architrave	Standard: 8x80mm MDF Optional: 12x80mm / 18x80mm / 18x100mm
	Surface Finish	Coated (Lacquered)
	Rebate On Frame	Optional

DIMENSIONS	Standard Wall Width	Single: 800 / 900 / 1000mm Double: 1400 / 1600 / 1800mm
	Standard Wall Height	2100 / 2200mm
	Standard Wall Thickness	110 150 170 210mm
	Max Wall Width	Single: 1250mm Double: 1800mm
	Max Wall Height	Single: 2950mm Double: 2700mm
	Max Wall Thickness	240mm
	Doorset Option	Single & Double

OTHER FEATURES	Hardwares	Optional
	For Glazing	Optional
	For Louver	N/A
	Gasketing	3 pcs. 20x4mm + 50x2mm Intumescent Seal
	Acoustical	Optional
	Fire Rating	90 min.
	Certification	BS 476-22 - ISO 9001 - ISO 14001
	Transom Panel	Overpanel max. 1500mm