


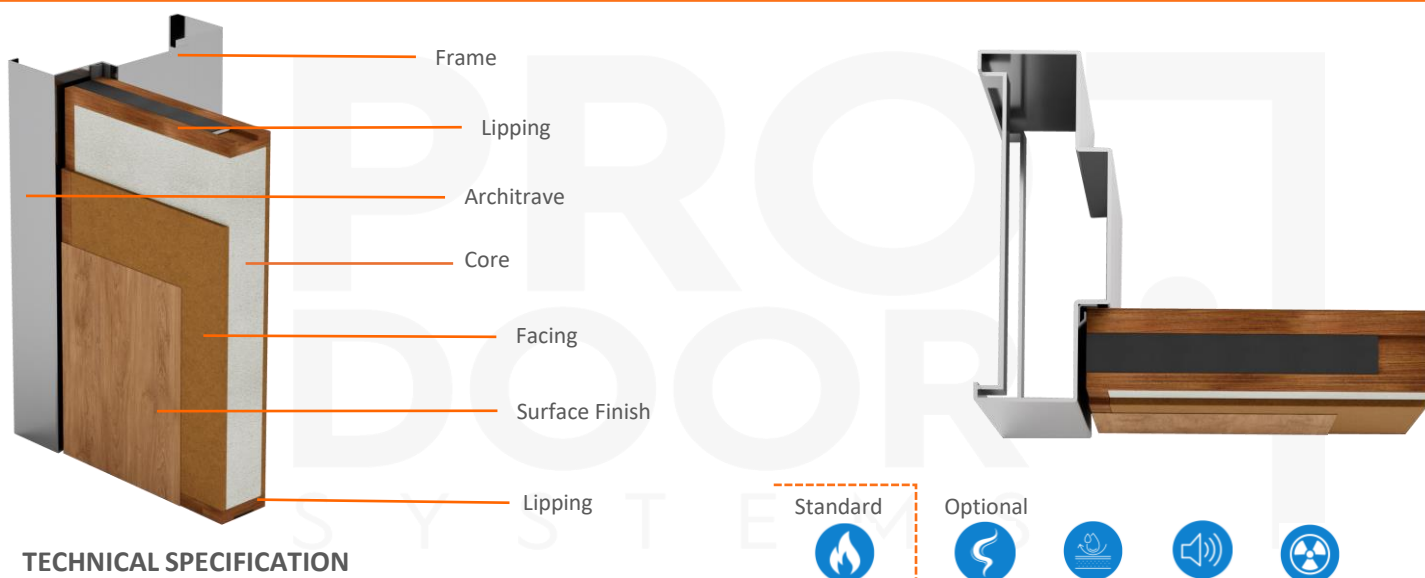

TECHNICAL SPECIFICATION

LEAF TYPE	Leaf Thickness	45-60mm
	Surface Finish	HPL (High Pressure Laminate), Lacquered, Natural Wood Veneered
	Edge	0.8mm PVC, Lacquered or Veneered
	Facing	Standard: 4mm MDF
	Core Type	Standard: Mineral Core Optional: Particleboard Core or Special fire Core as per manufacturer detail
	Rails & Stiles	N/A
	Lipping	10mm Hardwood Lipping
	Groove	Optional
	Molding	Optional
	Rebate on Leaf	Optional

FRAME TYPE	Frame Material	Steel Galvanized
	Material Thickness	Standard: 1.5mm Optional: 2.0mm
	Architrave	Standard: 60/75mm Optional: 70/85mm
	Surface Finish	Powder Coated
	Rebate On Frame	Optional

DIMENSIONS	Standard Wall Width	Single: 800 / 900 / 1000mm Double: 1400 / 1600 / 1800mm
	Standard Wall Height	2100 / 2200mm
	Standard Wall Thickness	150 200 250mm
	Max Wall Width	Single: 1250mm Double: 2400mm
	Max Wall Height	Single: 2800mm Double: 3000mm
	Max Wall Thickness	400mm Over 400mm Corner Frame or Block Frame type to be chosen
	Doorset Option	Single & Double

OTHER FEATURES	Hardwares	Optional
	For Glazing	Optional
	For Louver	N/A
	Gasketing	20x4mm Intumescent Seal
	Acoustical	Optional
	Fire Rating	60 min.
	Certification	UL10c - ISO 9001 - ISO 14001
	Transom Panel	N/A